


# DURHAM DRIVE SKETCH

FEB. 25, 2004

## 9,000 S.F. OFFICE

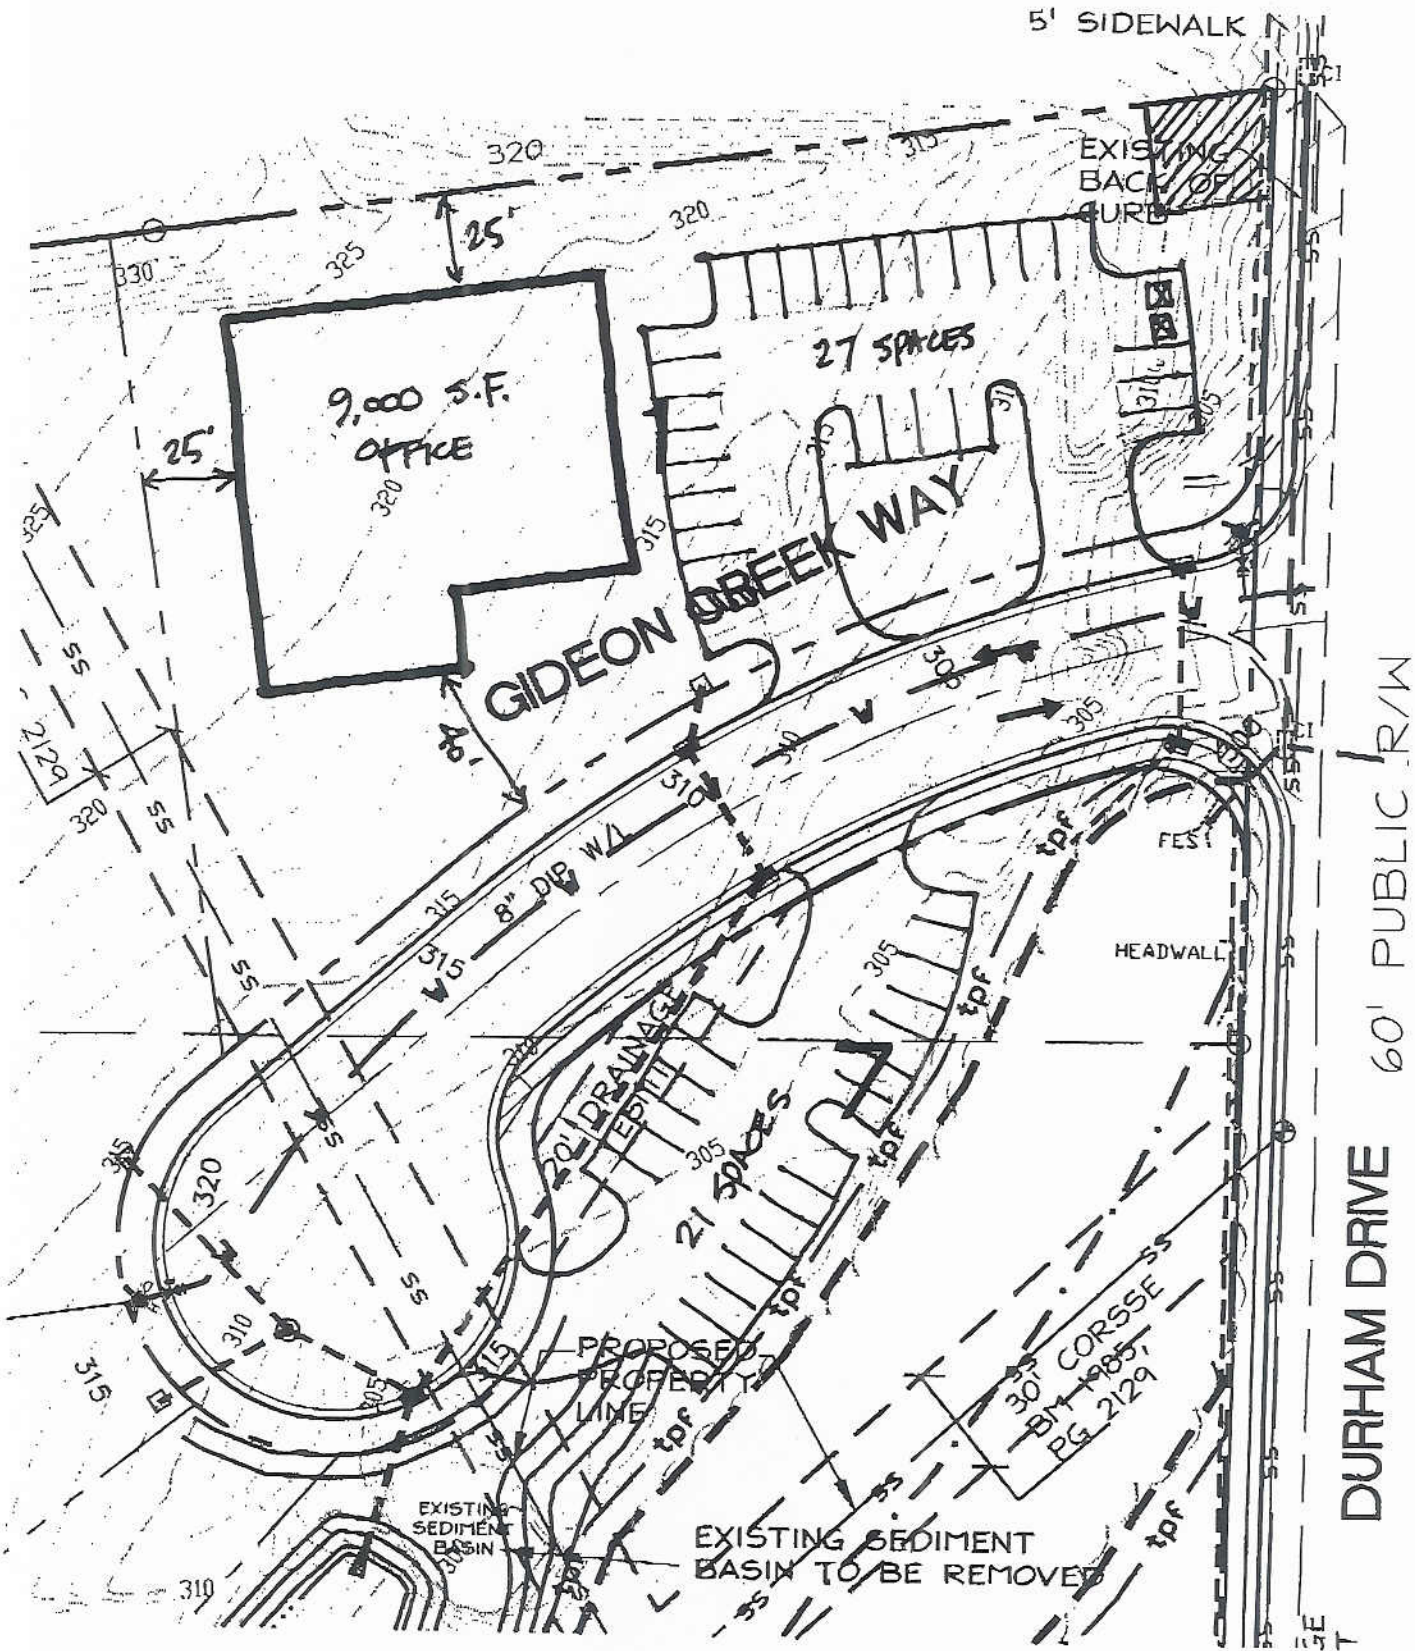

E:\projects\MartinProperties\Durham Drive\Submittals\Durhamdrivesp2.dwg, 02/25/2004 03:44:40 PM, Tony M. Tate Landscape Architecture - P.A.

DURHAM DRIVE 60' PUBLIC R/W